


Abbeyfields & St Mary's

This map is based upon Ordnance Survey material with the permission of Ordnance Survey on behalf of the Controller of Her Majesty's Stationary Office & Crown copyright. Unauthorised reproduction infringes Crown copyright and may lead to prosecution or civil proceedings. British Waterways, 100019843, 2006.

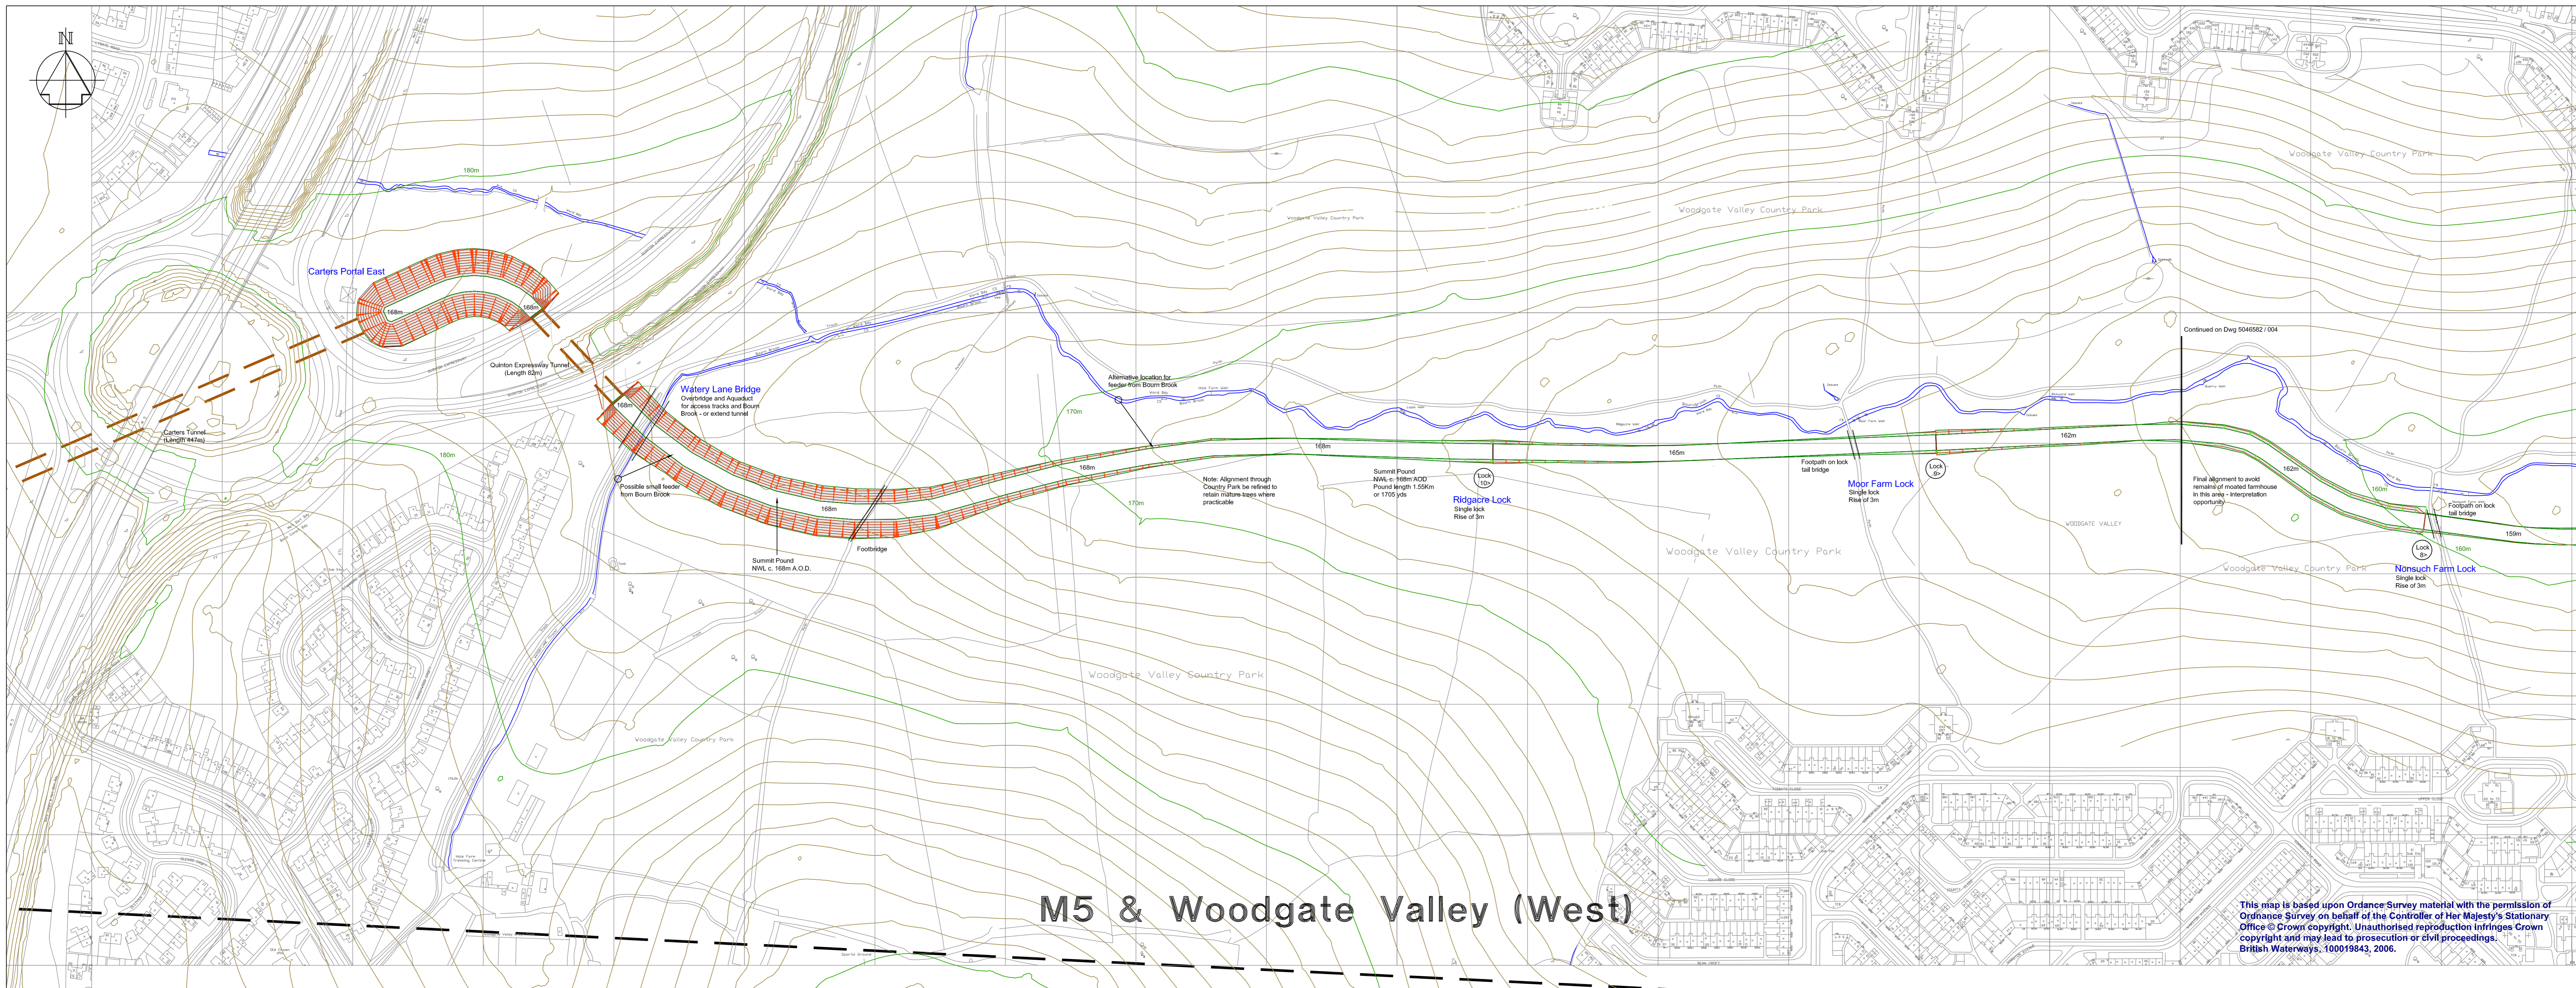

M5 & Woodgate Valley (West)

This map is based upon Ordnance Survey material with the permission of Ordnance Survey on behalf of the Controller of Her Majesty's Stationary Office & Crown copyright. Unauthorised reproduction infringes Crown copyright and may lead to prosecution or civil proceedings. British Waterways, 100019843, 2006.

Reference Data Notes
Survey data based on 220,000 point 'NextMap' 5m Grid DTM (Radar) Survey.
3D Contours generated in PDS. (Model ref. Loyalcanal.dgm)
Primary contours at 10m intervals. Secondary contours at 1 metre.
Proposed created in PDS, model ref. Prop-opt-b-west-151106.dgm
All side slopes shown are modelled at 1:2 unless noted otherwise

A	Abbeyfields & St Marys canal route realigned (Locks 1-10)	ASC	JT	10.11.06
REVISIONS	Drawn By	Checked By	Date	

Information - Final Report	A	JT	24.07.07
Information BW	+	JT	10.11.06
Information ATK	+	JT	25.09.06
PURPOSE OF ISSUE	Rev.	Authorised for issue	Date

Atkins Limited
Telford Office
Cannons House
Stafford Park 13
Telford TF3 3AZ
Tel 01952 201234
Fax 01952 200981

Birmingham Office
The Axis, 10 Holiday Street
Birmingham
West Midlands B1 1HF
Tel 0121 483 5000
Fax 0121 483 5252

THIS DRAWING IS NOT TO BE SCALED

PROJECT	Loyal Canal Restoration Feasibility Study Hawne Basin To Harbour Bridge		
DRAWING TITLE	Preliminary Route - Option B Route via Woodgate Valley Park Sheet 1 of 2		
SCALE	1:2000	DRAWN	ASC
DATE	25.9.06	CHECKED	JT
DATE	25.9.06	DATE	25.9.06
DATE	24.07.07	DATE	24.07.07
DRAWING NO	5046582-003	REV	A