
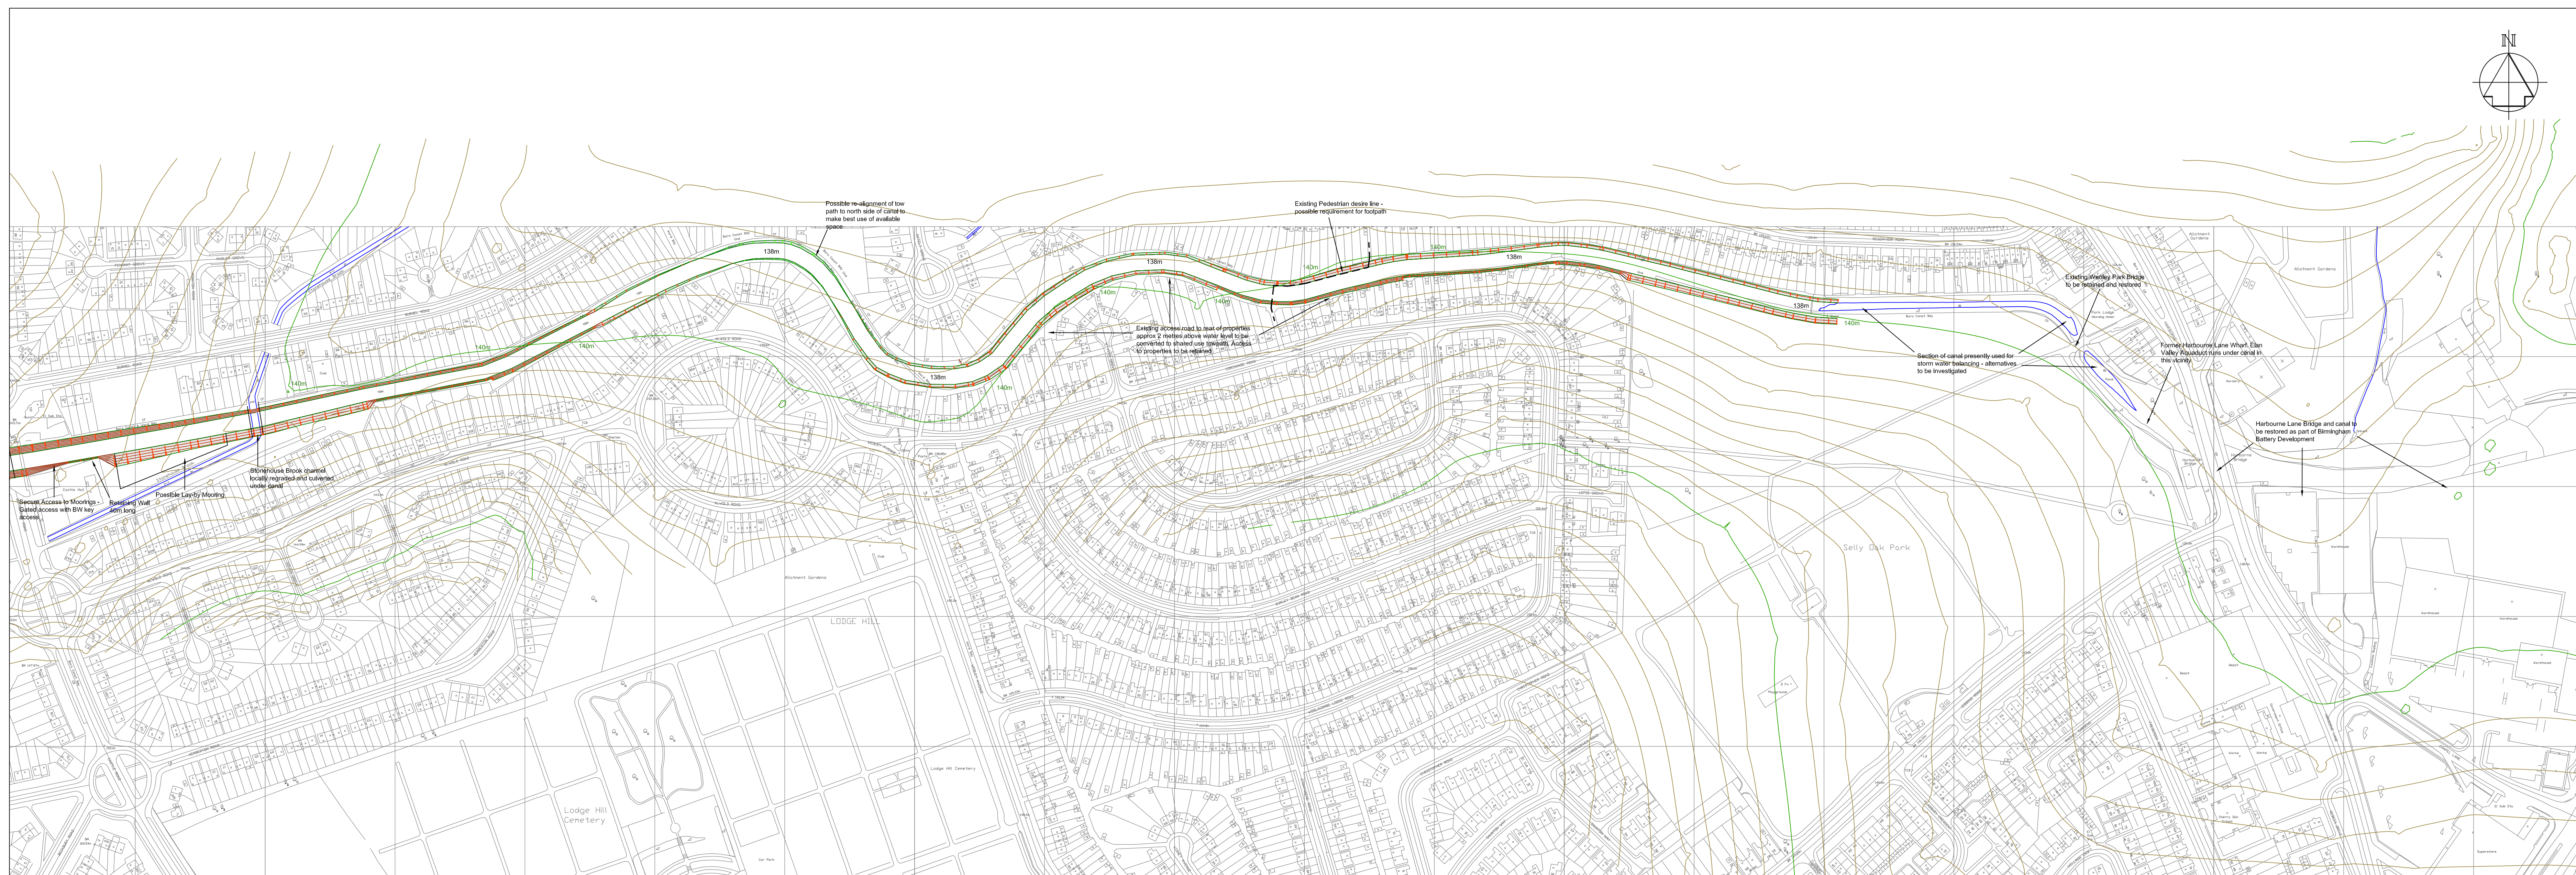


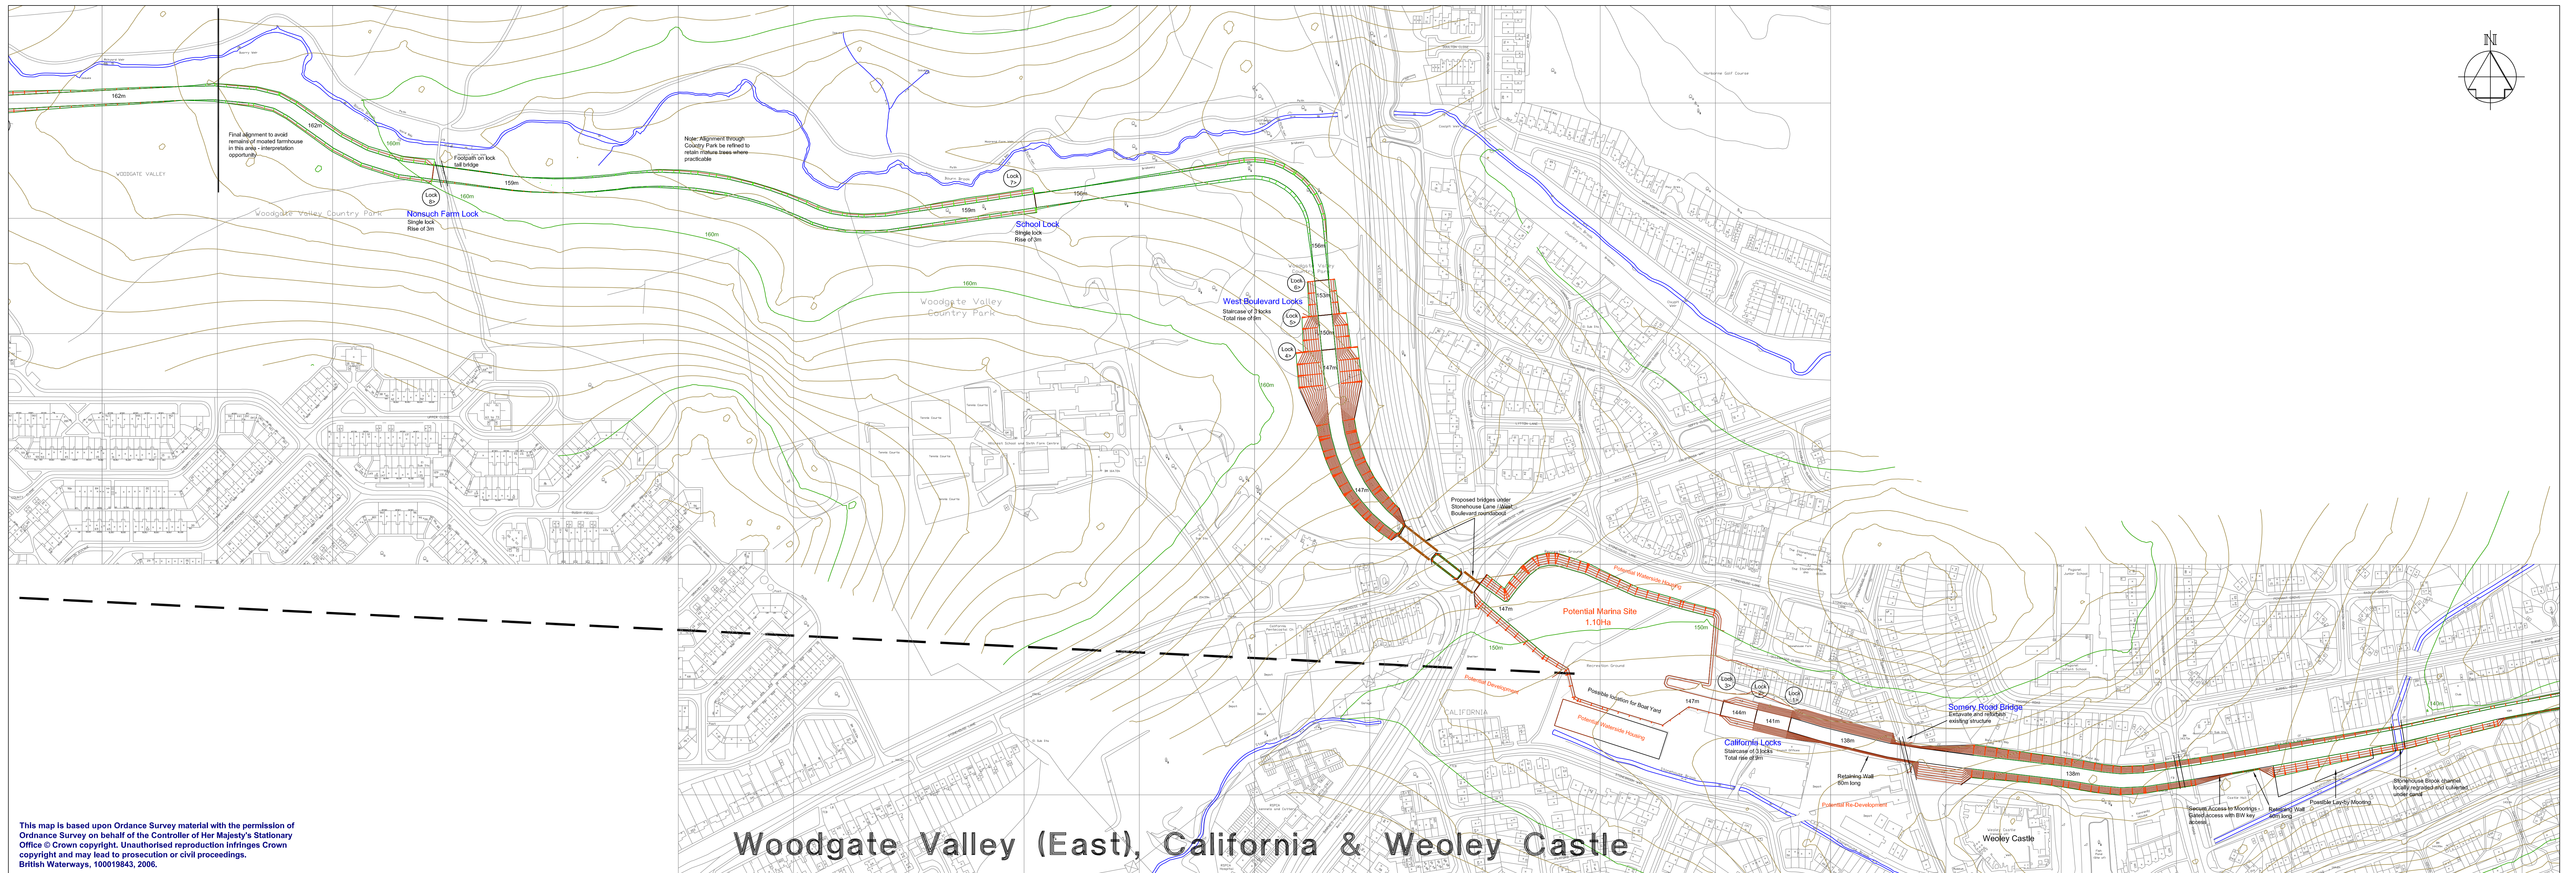

This map is based upon Ordnance Survey material with the permission of Ordnance Survey on behalf of the Controller of Her Majesty's Stationary Office © Crown copyright. Unauthorised reproduction infringes Crown copyright and may lead to prosecution or civil proceedings.
British Waterways, 100019843, 2006.

Reference Data Notes
Survey data based on 220,000 point 'NextMap' 5m Grid DTM (Radar) Survey.
3D Contours generated in PDS. (Model ref. Lapalcanal.dgm)
Primary contours at 10m intervals. Secondary contours at 1 metre.
Proposed created in PDS, model ref. Prop-opt-b-east-151106.dgm
All side slopes shown are modelled at 1:2 unless noted otherwise

A	West Boulevard & California canal route realigned (Locks 1-7)	ASC	JT	10.11.06
REVISIONS		Drawn By	Checked By	Date

Information – Final Report	A	JT	24.07.07
Information BW	•	JT	10.11.06
Information ATK	•	JT	25.09.06
PURPOSE OF ISSUE	Rev.	Authorized for issue	Date

Atkins Limited

Telford Office
Cornerstone House
Stafford Park 13
Telford TF3 3AZ

Birmingham Office
The Axis, 10 Holliday Street
Birmingham
West Midlands B1 1TF

Tel 01952 201234
Fax 01952 200981

Tel 0121 483 5000
Fax 0121 483 5252

THIS DRAWING IS NOT TO BE SCALED



PROJECT
**Lapal Canal
Restoration Feasibility Study
Hawne Basin To Harbourne Bridge**

DRAWING TITLE			
Preliminary Route - Option B Route via Woodgate Valley Park Sheet 2 of 2			
SCALES 1:2000	DRAWN ASC	CHECKED JT	CO-ORD CHECK RDE
	DATE 25.9.06	DATE 25.9.06	DATE 25.9.06
		SHEET AO	PLOT DATE 20.07.07

5046582-004

1