
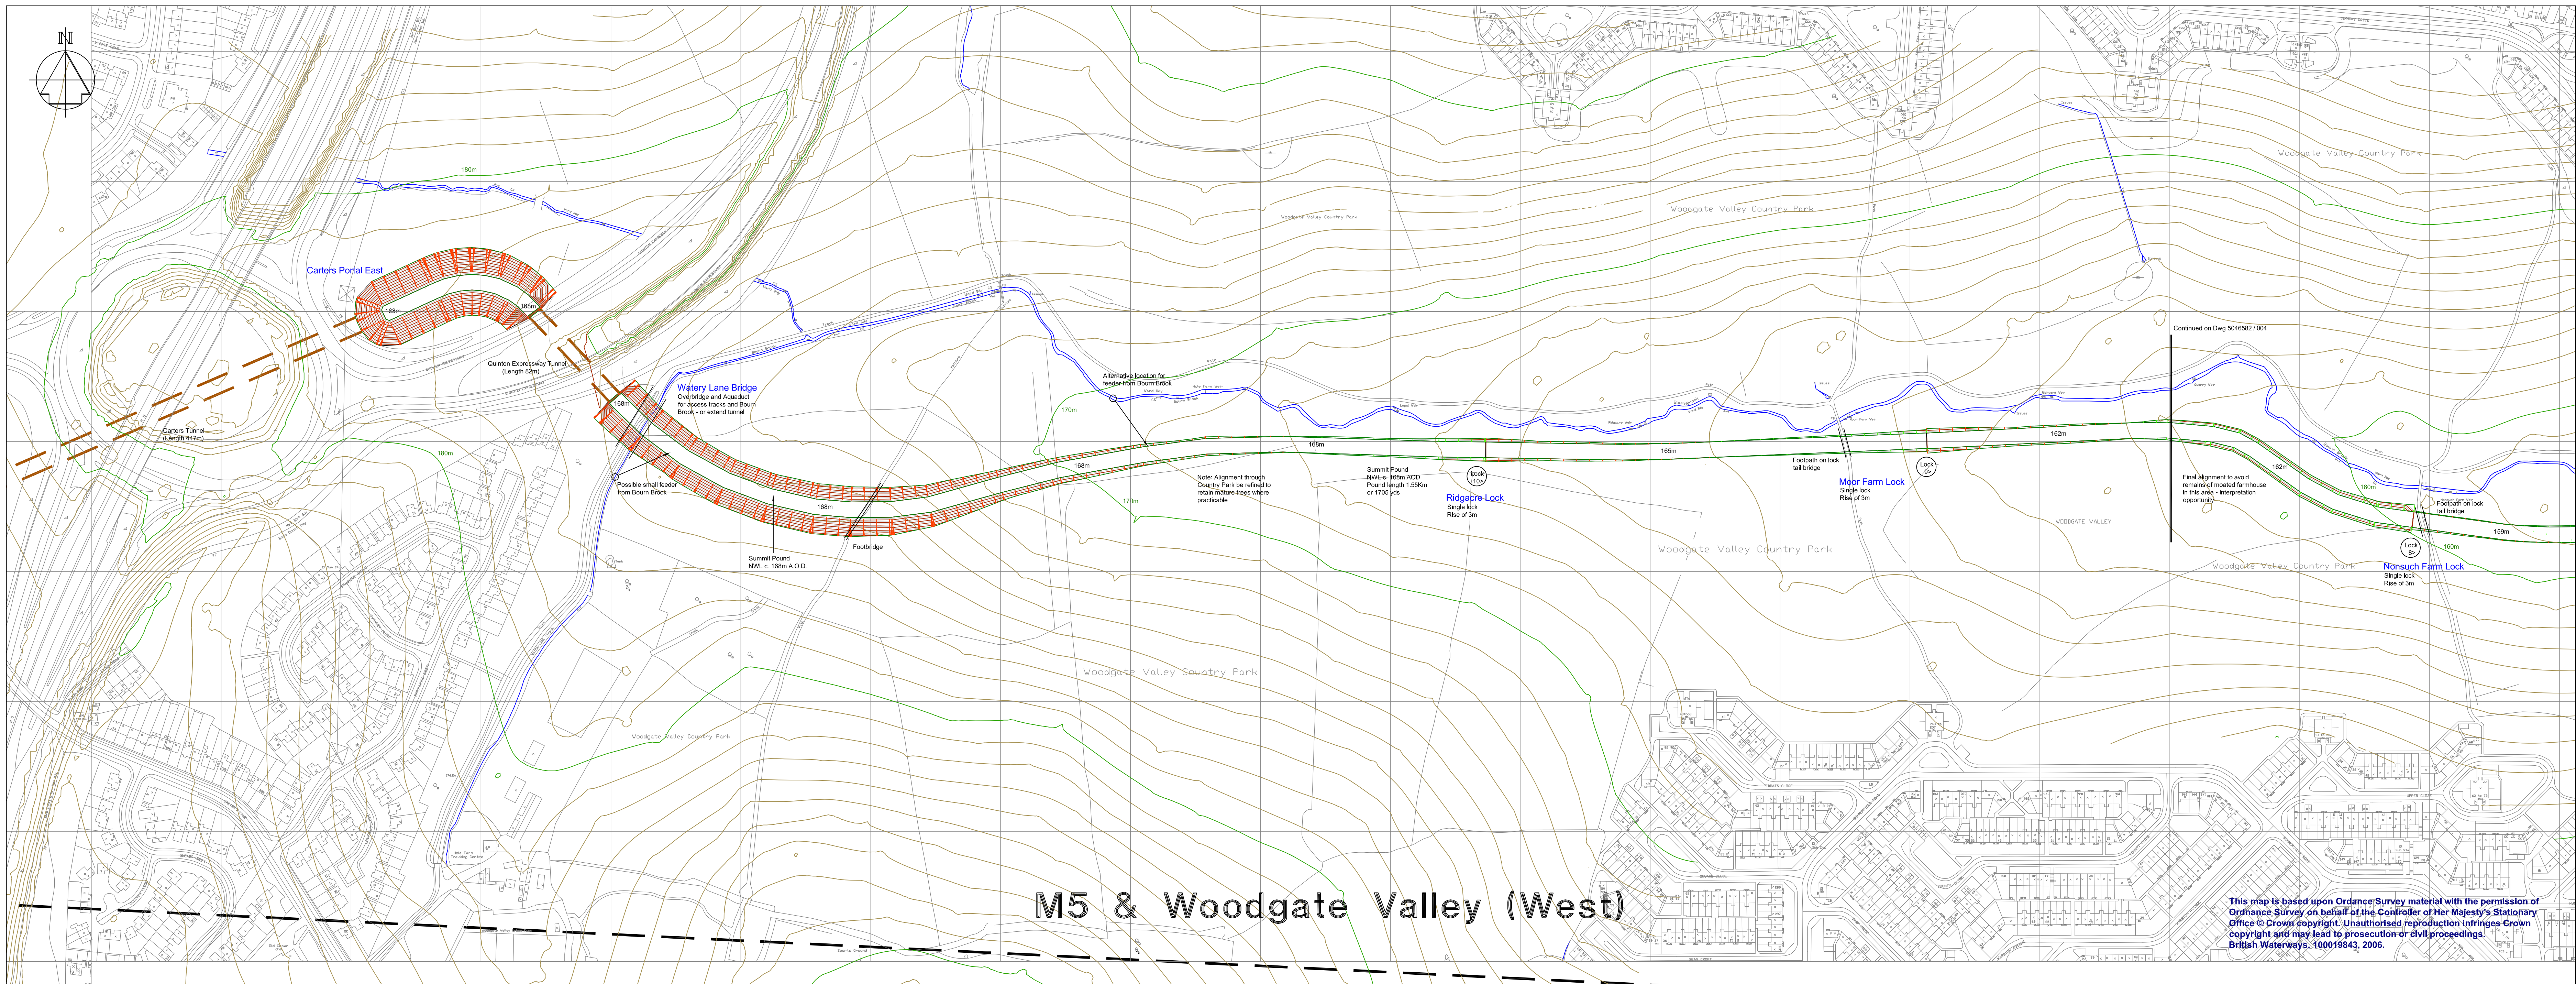


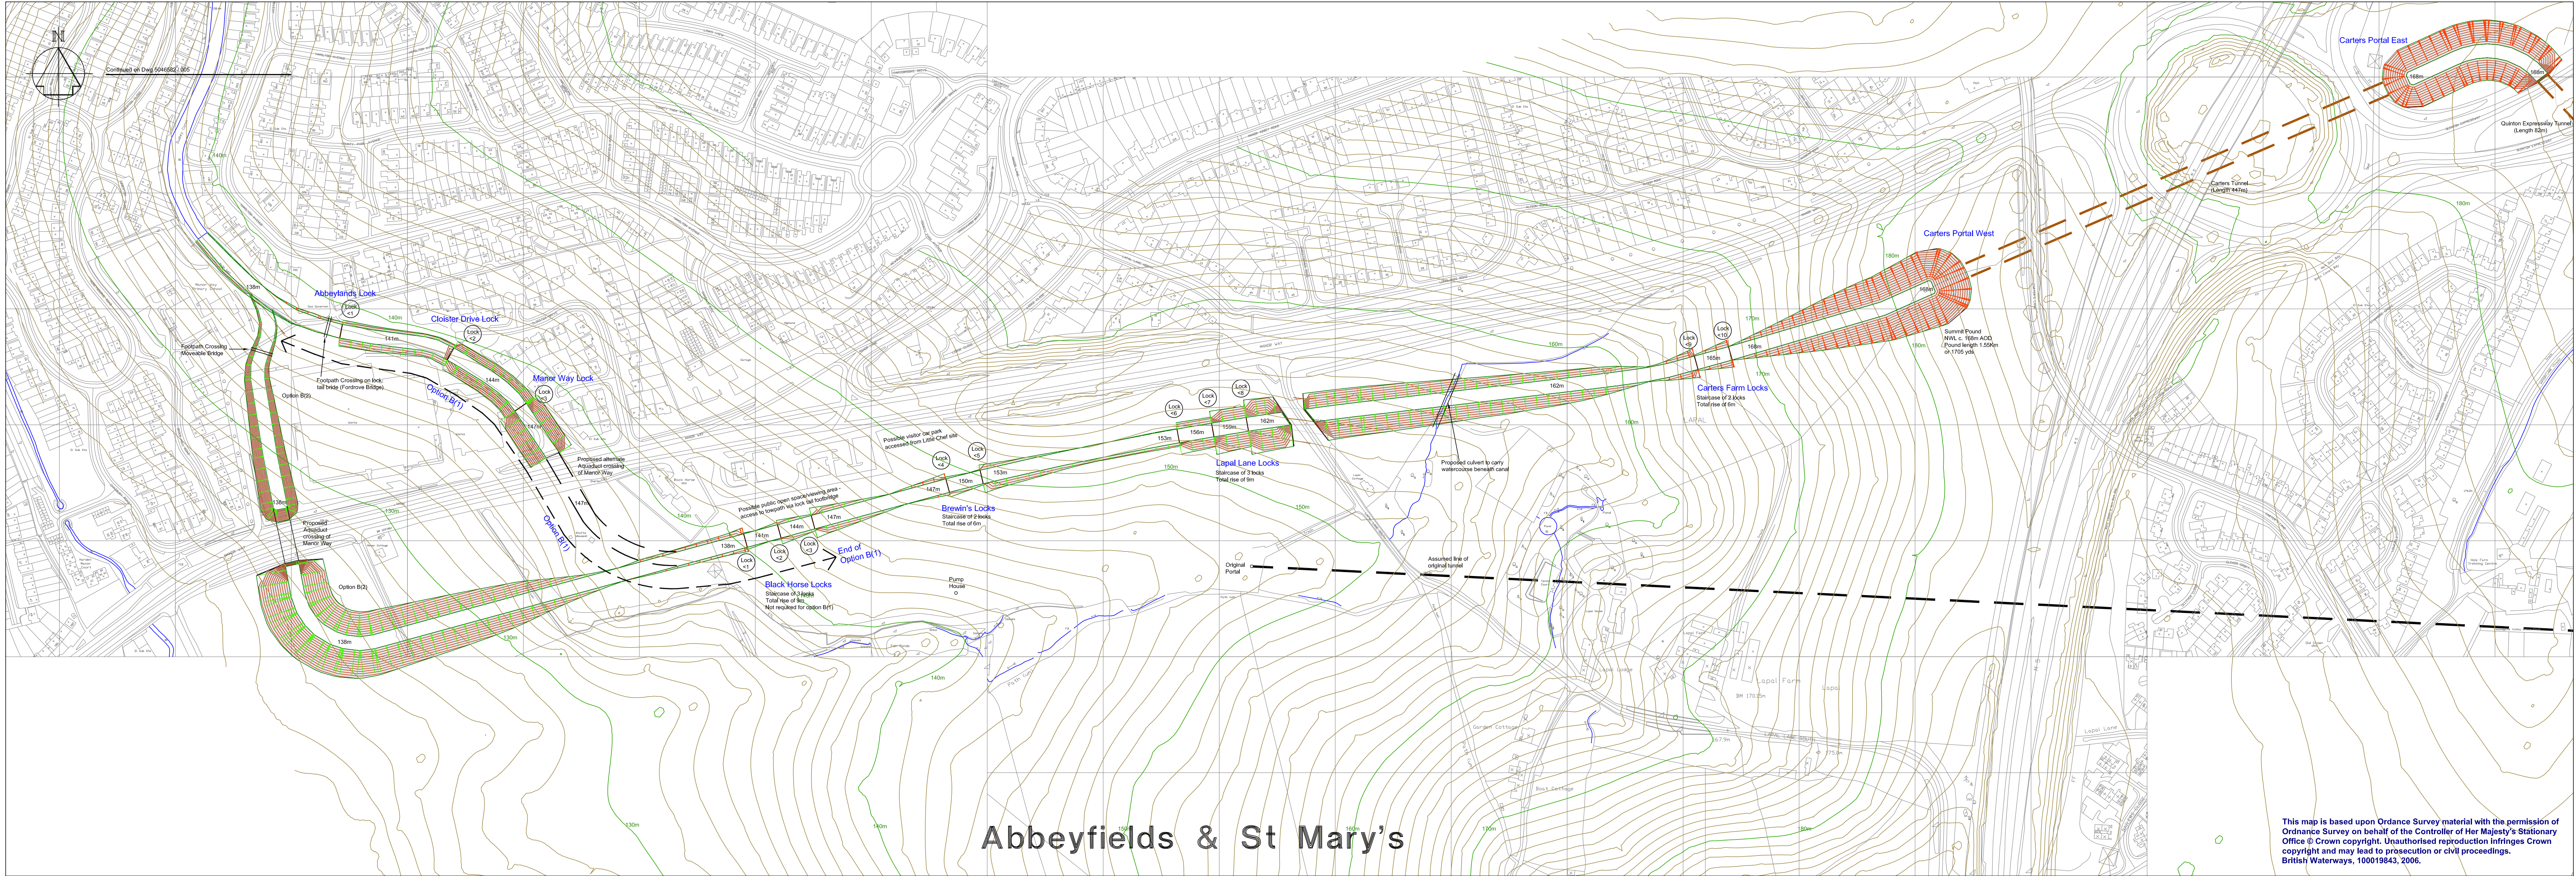

This map is based upon Ordnance Survey material with the permission of Ordnance Survey on behalf of the Controller of Her Majesty's Stationary Office © Crown copyright. Unauthorised reproduction infringes Crown copyright and may lead to prosecution or civil proceedings. British Waterways, 100019843, 2006.

Reference Data Notes

Survey data based on 220,000 point 'NextMap' 5m Grid DTM (Radar) Survey.
3D Contours generated in PDS. (Model ref. Lapalcanal.dgm)
Primary contours at 10m intervals. Secondary contours at 1 metre.
Proposed created in PDS, model ref. Prop-opt-b-west-151106.dgm
All side slopes shown are modelled at 1:2 unless noted otherwise

A	Abbeyfields & St Marys canal route realigned (Locks 1-10)	ASC	JT	10.11.06
REVISIONS	Drawn By	Checked By	Date	

Information - Final Report	A	JT	24.07.07
Information BW	*	JT	10.11.06
Information ATK	*	JT	25.09.06
PURPOSE OF ISSUE	Rev.	Authorised for issue	Date

Atkins Limited

Telford Office
Coronation House
Stafford Park 13
Telford TF3 3AZ
Tel 01952 201234
Fax 01952 200981

Birmingham Office
The Axis, 10 Holiday Street
Birmingham
West Midlands B1 1TF
Tel 0121 483 5000
Fax 0121 483 5252

THIS DRAWING IS NOT TO BE SCALED



PROJECT
Lapal Canal
Restoration Feasibility Study
Hawne Basin To Harbourne Bridge

DRAWING TITLE
Preliminary Route - Option B
Route via Woodgate Valley Park
Sheet 1 of 2

SCALE	1:2000	DRAWN	ASC	CHECKED	JT	CO-ORD CHECK	RDE
DATE	25.9.06	DATE	25.9.06	DATE	25.9.06	DATE	25.9.06
0	100	SHEET	AD	AD	AD	AD	AD

DRAWING NO	5046582-003	REV	A
------------	-------------	-----	---

This map is based upon Ordnance Survey material with the permission of Ordnance Survey on behalf of the Controller of Her Majesty's Stationary Office © Crown copyright. Unauthorised reproduction infringes Crown copyright and may lead to prosecution or civil proceedings. British Waterways, 100019843, 2006.